


4/24/2024 10:30:15 AM
Autodesk Docs\03590190.01 - Purdue WPER03590190.01-ARCH-INTX-BSALS-ABS-2023.rvt
03590190.01
DESIGNED
DRAWN
APPROVED
APPROVED

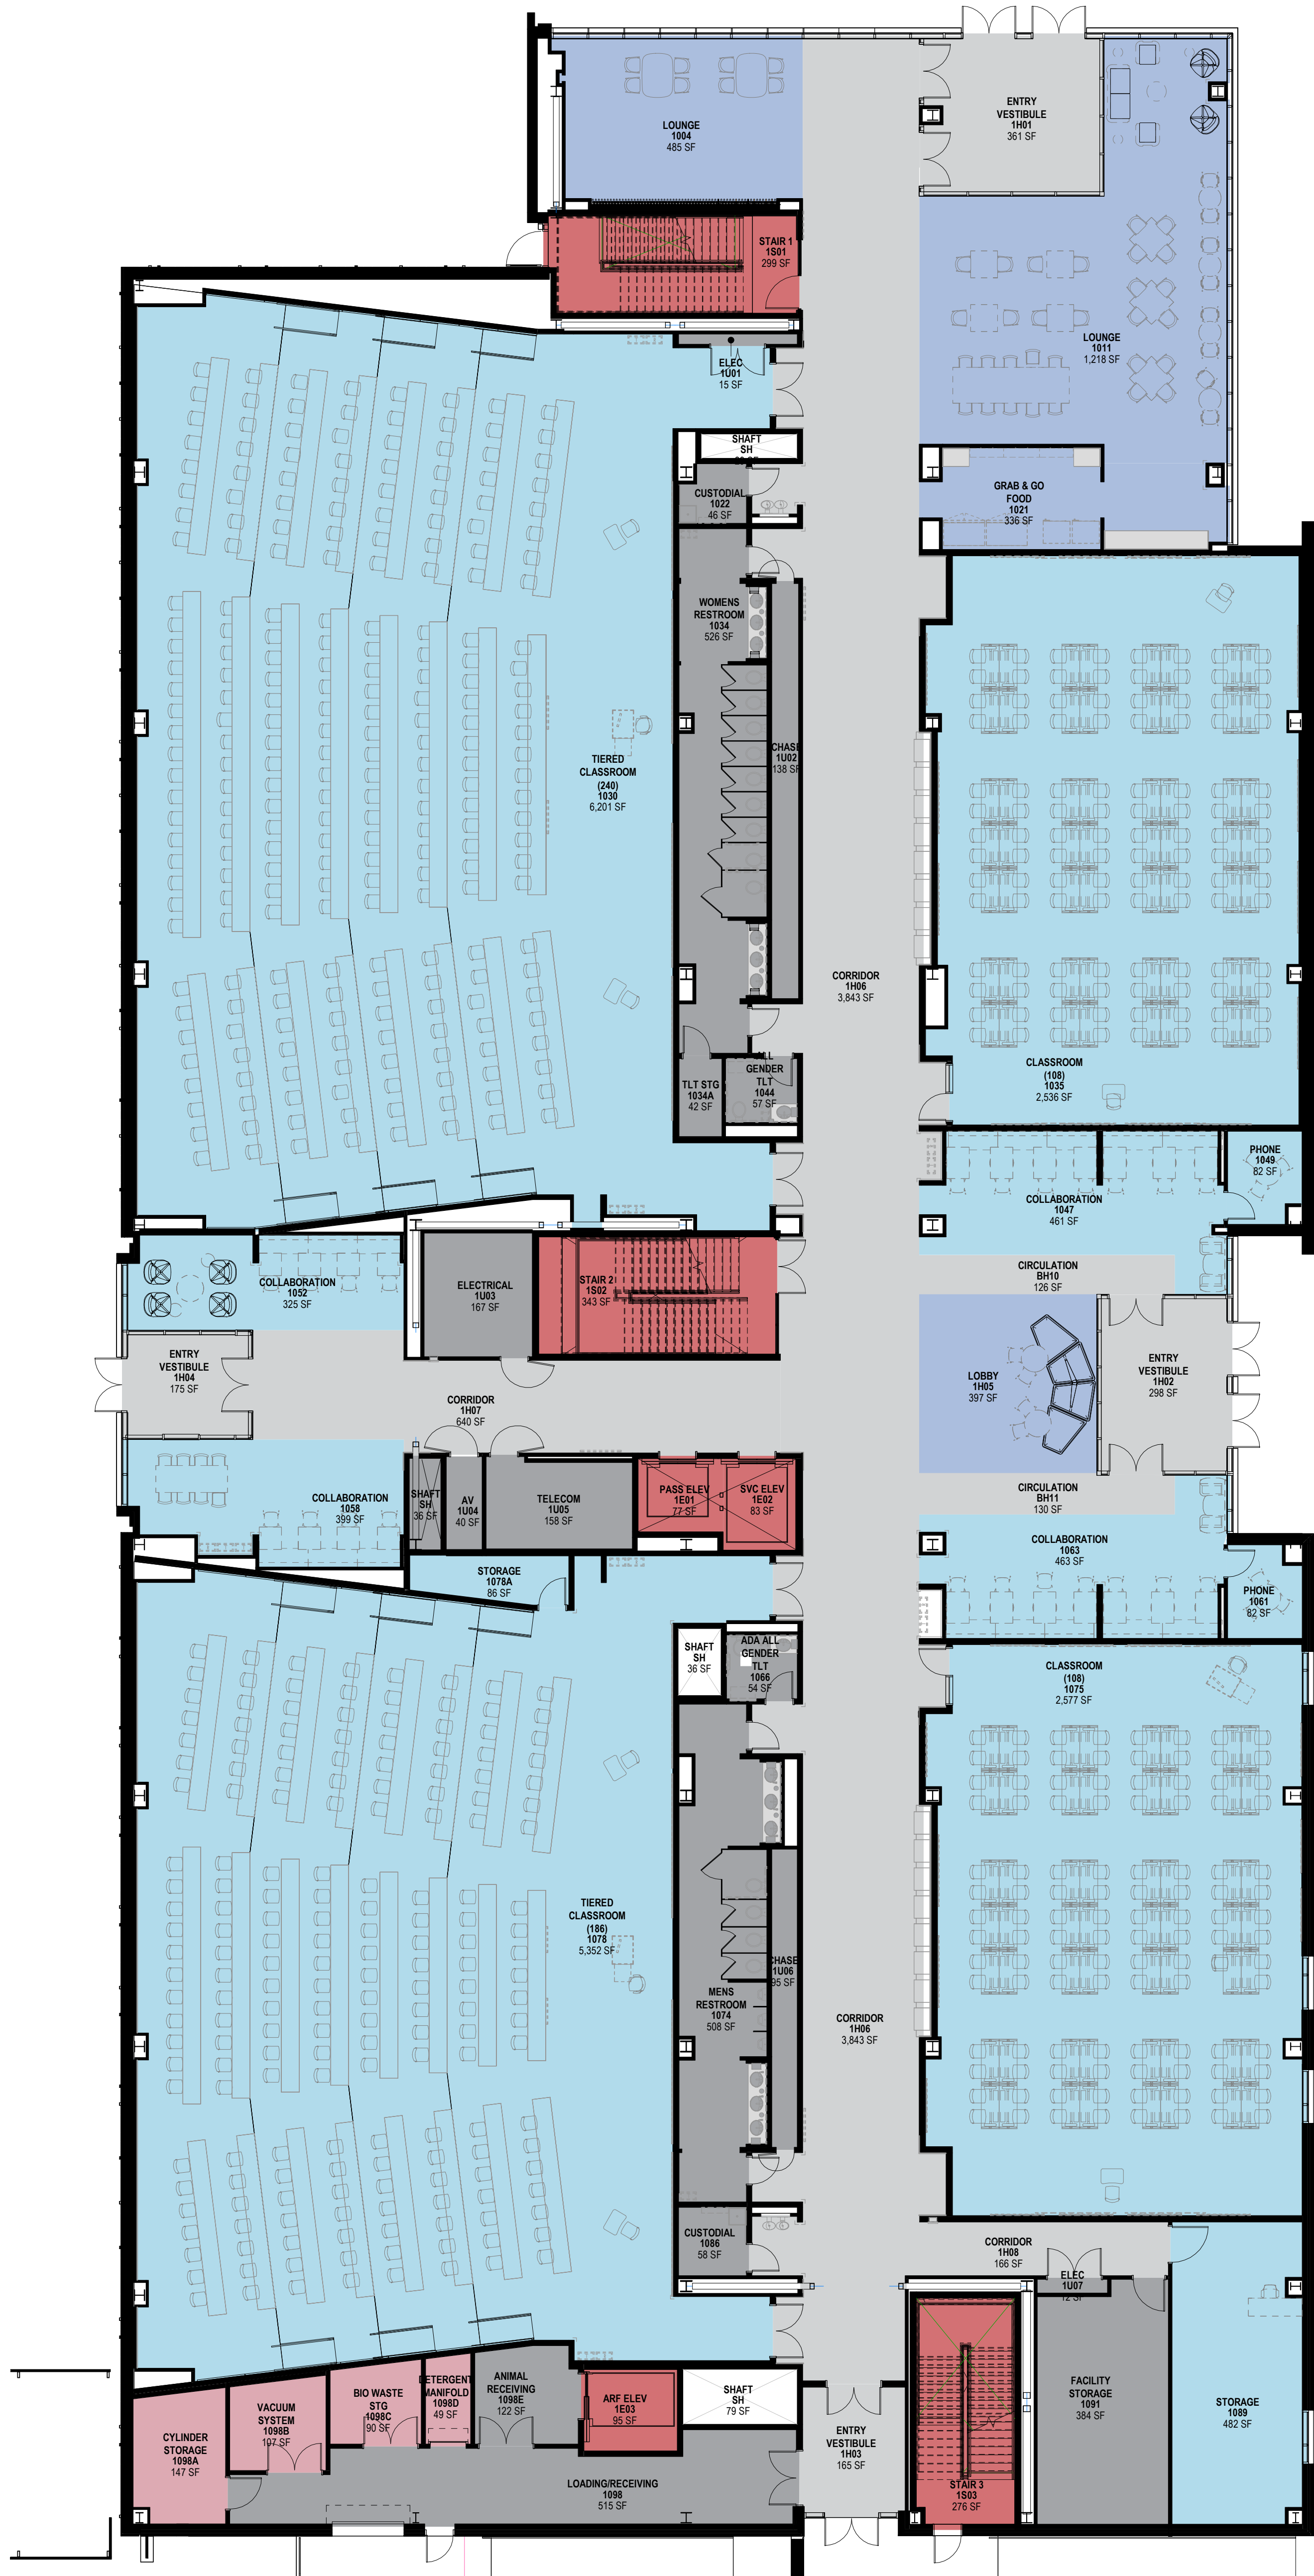

01 - FIRST LEVEL - DEPARTMENT PLAN
3/32" = 1'-0"

TOTAL BUILDING DEPARTMENTAL SQUARE FOOTAGE	
DEPARTMENT	AREA
ANIMAL CARE	11,776 SF
ANIMAL CARE SUPPORT	7,476 SF
BUILDING SUPPORT	25,118 SF
CIRCULATION	24,878 SF
HUMAN BEHAVIORAL HEALTH	1,501 SF
NURSING	32,166 SF
PHARMACY	16,205 SF
PUBLIC	2,435 SF
SHARED*	32,835 SF
VERTICAL CIRCULATION	5,834 SF
	160,225 SF

*SHARED INCLUDES 17,778 SF OF UNIVERSITY CENTRALLY SCHEDULE CLASSROOM SPACE

DEPT COLOR LEGEND	
	ANIMAL CARE SUPPORT
	BUILDING SUPPORT
	CIRCULATION
	PUBLIC
	SHARED
	VERTICAL CIRCULATION

BSA

BSA LifeStructures
9365 Counselors Row, Suite 300
Indianapolis, IN 46240-1478
ph 317.819.7878 fx 317.819.7288


AYERS
SAINT
GROSS



NURSING & PHARMACY EDUCATION BUILDING

WEST LAFAYETTE, INDIANA
CLIENT PROJECT NO. - WBSE C.40.12600

DESIGN DEVELOPMENT PACKAGE

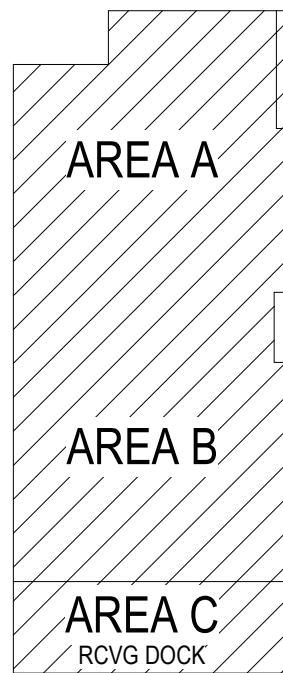

KEYPLAN

MARK	DATE	DESCRIPTION
------	------	-------------

PRELIMINARY DRAWING
NOT FOR CONSTRUCTION

DEPARTMENTAL COLOR PLANS - FIRST LEVEL

DATE	19 APRIL 2024
BSALS PROJECT NO.	03590190.01

CP101

4/24/2024 10:50:25 AM
Autodesk Docs:03590190.01 - Purdue WPE03590190.01-ARCH-INTX-RESULTS_ASG_102221.rvt
DESIGNED
DRAWN
APPROVED



TOTAL BUILDING DEPARTMENTAL SQUARE FOOTAGE	
DEPARTMENT	AREA
ANIMAL CARE	11,776 SF
ANIMAL CARE SUPPORT	7,476 SF
BUILDING SUPPORT	25,118 SF
CIRCULATION	24,878 SF
HUMAN BEHAVIORAL HEALTH	1,501 SF
NURSING	32,166 SF
PHARMACY	16,205 SF
PUBLIC	2,435 SF
SHARED *	32,835 SF
VERTICAL CIRCULATION	5,834 SF
	160,225 SF

*SHARED INCLUDES 17,778 SF OF UNIVERSITY CENTRALLY SCHEDULE CLASSROOM SPACE

- DEPT COLOR LEGEND
- BUILDING SUPPORT
 - CIRCULATION
 - NURSING
 - PHARMACY
 - SHARED
 - VERTICAL CIRCULATION

BSA

BSA LifeStructures
9365 Counselors Row, Suite 300
Indianapolis, IN 46240-1478
ph 317.819.7878 fx 317.819.7288


AYERS
SAINT
GROSS

PURDUE
UNIVERSITY.

NURSING &
PHARMACY
EDUCATION
BUILDING

WEST LAFAYETTE, INDIANA
CLIENT PROJECT NO. - WBSE C.40.12600

DESIGN DEVELOPMENT
PACKAGE

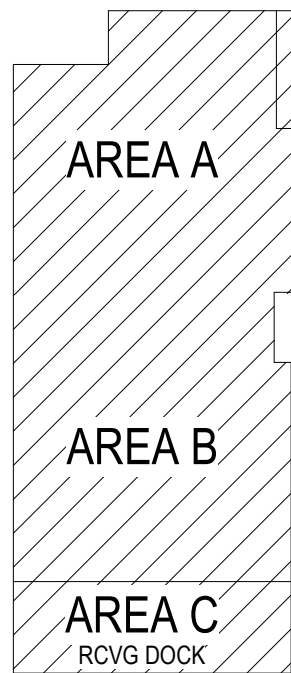

KEYPLAN

MARK	DATE	DESCRIPTION
------	------	-------------

PRELIMINARY DRAWING
NOT FOR CONSTRUCTION

DEPARTMENTAL COLOR
PLAN - SECOND LEVEL

DATE	19 APRIL 2024
BSALS PROJECT NO.	03590190.01

CP102

4/24/2024 10:59:45 AM
Autodesk Docs:03590190.01 - Purdue WPER03590190.01-ARCH-INTX-RESULTS-ABS-2023.rvt
DESIGNED
DRAWN
APPROVED



TOTAL BUILDING DEPARTMENTAL SQUARE FOOTAGE	
DEPARTMENT	AREA
ANIMAL CARE	11,776 SF
ANIMAL CARE SUPPORT	7,476 SF
BUILDING SUPPORT	25,118 SF
CIRCULATION	24,878 SF
HUMAN BEHAVIORAL HEALTH	1,501 SF
NURSING	32,166 SF
PHARMACY	16,205 SF
PUBLIC	2,435 SF
SHARED*	32,835 SF
VERTICAL CIRCULATION	5,834 SF
	160,225 SF

*SHARED INCLUDES 17,778 SF OF UNIVERSITY
CENTRALLY SCHEDULE CLASSROOM SPACE

BSA

BSA LifeStructures
9365 Counselors Row, Suite 300
Indianapolis, IN 46240-1478
ph 317.819.7878 fx 317.819.7288


AYERS
SAINT
GROSS



NURSING & PHARMACY EDUCATION BUILDING

WEST LAFAYETTE, INDIANA
CLIENT PROJECT NO. - WBSE C.40.12600

DESIGN DEVELOPMENT PACKAGE

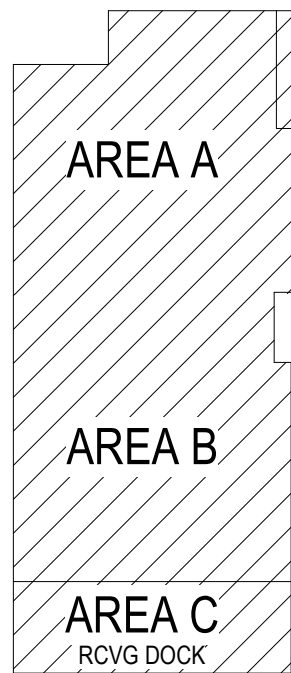

KEYPLAN

MARK	DATE	DESCRIPTION
------	------	-------------

DEPT COLOR LEGEND

- BUILDING SUPPORT
- CIRCULATION
- NURSING
- PHARMACY
- SHARED
- VERTICAL CIRCULATION

PRELIMINARY DRAWING
NOT FOR CONSTRUCTION

DEPARTMENTAL COLOR PLANS - THIRD LEVEL

DATE	19 APRIL 2024
BSALS PROJECT NO.	03590190.01

CP103

4/24/2024 10:59:09 AM
Autodesk Docs:03590190.01 - Purdue WPER03590190.01_ARCH_INTL_RESULTS_ASG_2023.rvt
DESIGNED
DRAWN
APPROVED



TOTAL BUILDING DEPARTMENTAL SQUARE FOOTAGE	
DEPARTMENT	AREA
ANIMAL CARE	11,776 SF
ANIMAL CARE SUPPORT	7,476 SF
BUILDING SUPPORT	25,118 SF
CIRCULATION	24,878 SF
HUMAN BEHAVIORAL HEALTH	1,501 SF
NURSING	32,166 SF
PHARMACY	16,205 SF
PUBLIC	2,435 SF
SHARED*	32,835 SF
VERTICAL CIRCULATION	5,834 SF
	160,225 SF

*SHARED INCLUDES 17,778 SF OF UNIVERSITY CENTRALLY SCHEDULE CLASSROOM SPACE

DEPT COLOR LEGEND	
	BUILDING SUPPORT
	CIRCULATION
	HUMAN BEHAVIORAL HEALTH
	NURSING
	PHARMACY
	SHARED
	VERTICAL CIRCULATION

BSA

BSA LifeStructures
9365 Counselors Row, Suite 300
Indianapolis, IN 46240-1478
ph 317.819.7878 fx 317.819.7288


AYERS
SAINT
GROSS

PURDUE
UNIVERSITY.

NURSING & PHARMACY EDUCATION BUILDING

WEST LAFAYETTE, INDIANA
CLIENT PROJECT NO. - WBSE C.40.12600

DESIGN DEVELOPMENT PACKAGE

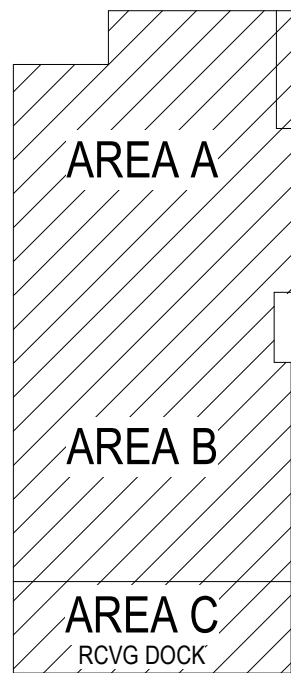

KEYPLAN

MARK	DATE	DESCRIPTION
------	------	-------------

PRELIMINARY DRAWING
NOT FOR CONSTRUCTION

DEPARTMENTAL COLOR PLANS - FOURTH LEVEL

DATE	19 APRIL 2024
BSALS PROJECT NO.	03590190.01

CP104